



END VIEW

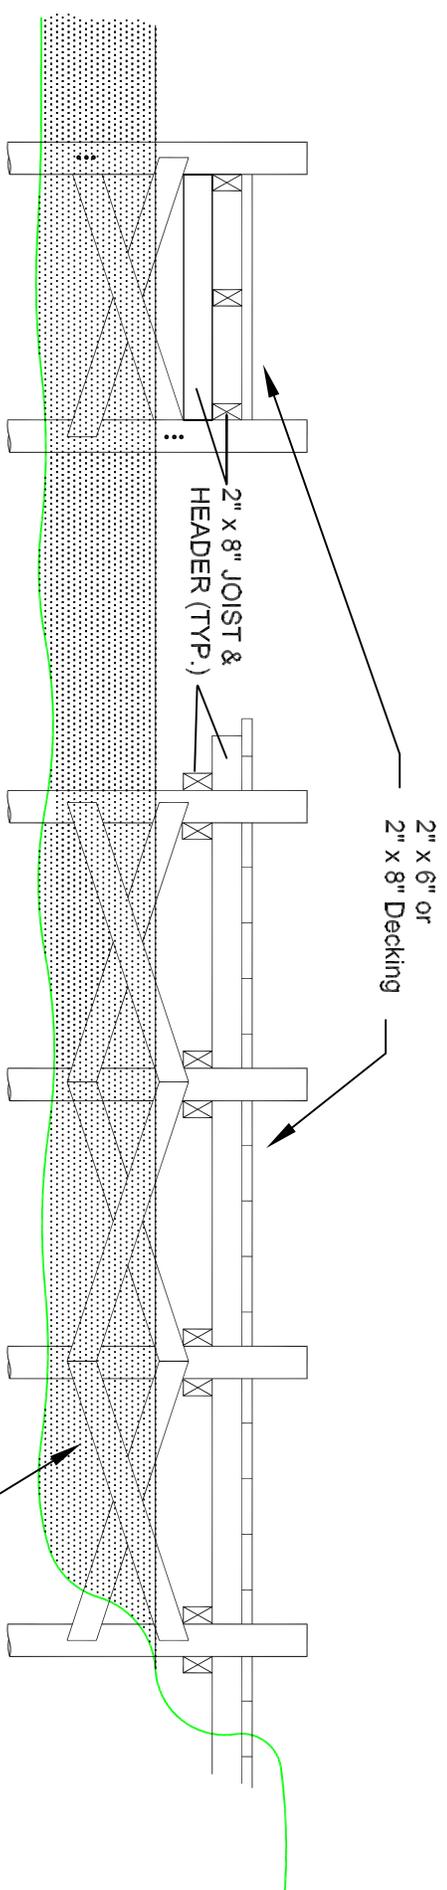

SIDE VIEW

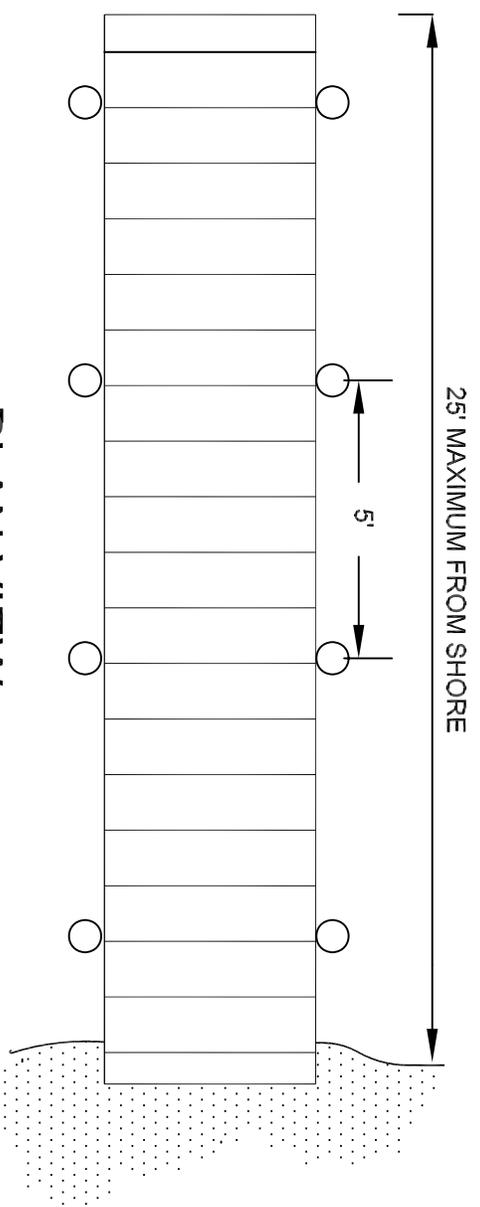

NOTES

1. Materials - Pressure treated timber only.
2. All headers to be fastened with minimum 1/2" hot-dipped galvanized bolts, nuts and washers. Braces and decking may be fastened with nails.
3. 150 square foot maximum.
4. 25 feet maximum distance from shore.
5. Maximum height of decking above normal pool elevation is to be 5.0 feet.
6. Depth of piles to be determined in field.
7. Configuration of pier may vary from this example as long as it does not exceed the above dimensions.