



**FRONT OF SITE
(ELEMENTARY DRIVE)**



LOOKING TOWARDS BASE HOUSING (REAR)



EXISTING TREES ALONG ROADS



EXISTING PLAY AREA AND TREES



AERIAL OF SITE AND SURROUNDING AREA

CAMP ALLEN ELEMENTARY SCHOOL - EXISTING SITE PHOTOS

AUGUST 12, 2014



PLANT SCHEDULE

TREES	BOTANICAL NAME	COMMON NAME
	LAGERSTROEMIA INDICA 'RASPBERRY SUNDAE'	RASPBERRY SUNDAE GRAPE MYRTLE
	LIRIODENDRON TULIPIFERA	TULIP TREE
	MAGNOLIA GRANDIFLORA 'EDITH BOGUE'	EDITH BOGUE SOUTHERN MAGNOLIA
	PINUS TAEDA	LOBLOLLY PINE
	PLATANUS X ACERIFOLIA	LONDON PLANE TREE
	QUERCUS SHUMARDII	SHUMARD RED OAK
	QUERCUS VIRGINIANA 'HIGH RISE'	HIGH RISE LIVE OAK
SHRUBS	BOTANICAL NAME	COMMON NAME
	ILEX CORNUTA 'CARISSA'	CARISSA HOLLY
	LIGUSTRUM JAPONICUM SUWANNEE RIVER	SUWANNEE RIVER PRIVET
	MYRICA CERIFERA	WAX MYRTLE
	PITTOSPORUM TOBIRA 'MOJO'	MOJO PITTOSPORUM
GROUND COVERS	BOTANICAL NAME	COMMON NAME
	LIRIOPE MUSCARI 'EMERALD GODDESS'	LIRIOPE

PLANTING REQUIREMENTS

TOTAL SITE: 657,539 SF
 PARKING PROVIDED: 91 SPACES

PERCENT OPEN SPACE REQUIRED: 65,754 SF
 PERCENT OPEN SPACE PROVIDED: 353,857 SF
 INTERIOR PLANTING REQUIRED: 3,461 SF
 INTERIOR PLANTING PROVIDED: 7,074 SF

STREET TREES PROVIDED AT 25 FT O.C.


FOUNDATION PLANTINGS AT FACADES FACING R.O.W.

SERVICE AREAS SCREENED


PARKING SCREENED FROM R.O.W. WITH HEDGE AND LARGE CANOPY TREES




CAMP ALLEN ELEMENTARY SCHOOL - CONCEPTUAL PLANTING PLAN

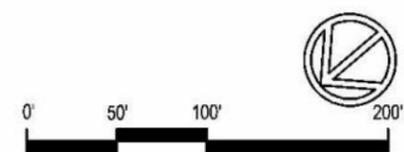

AUGUST 12, 2014

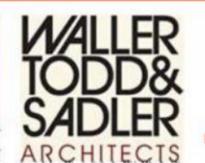

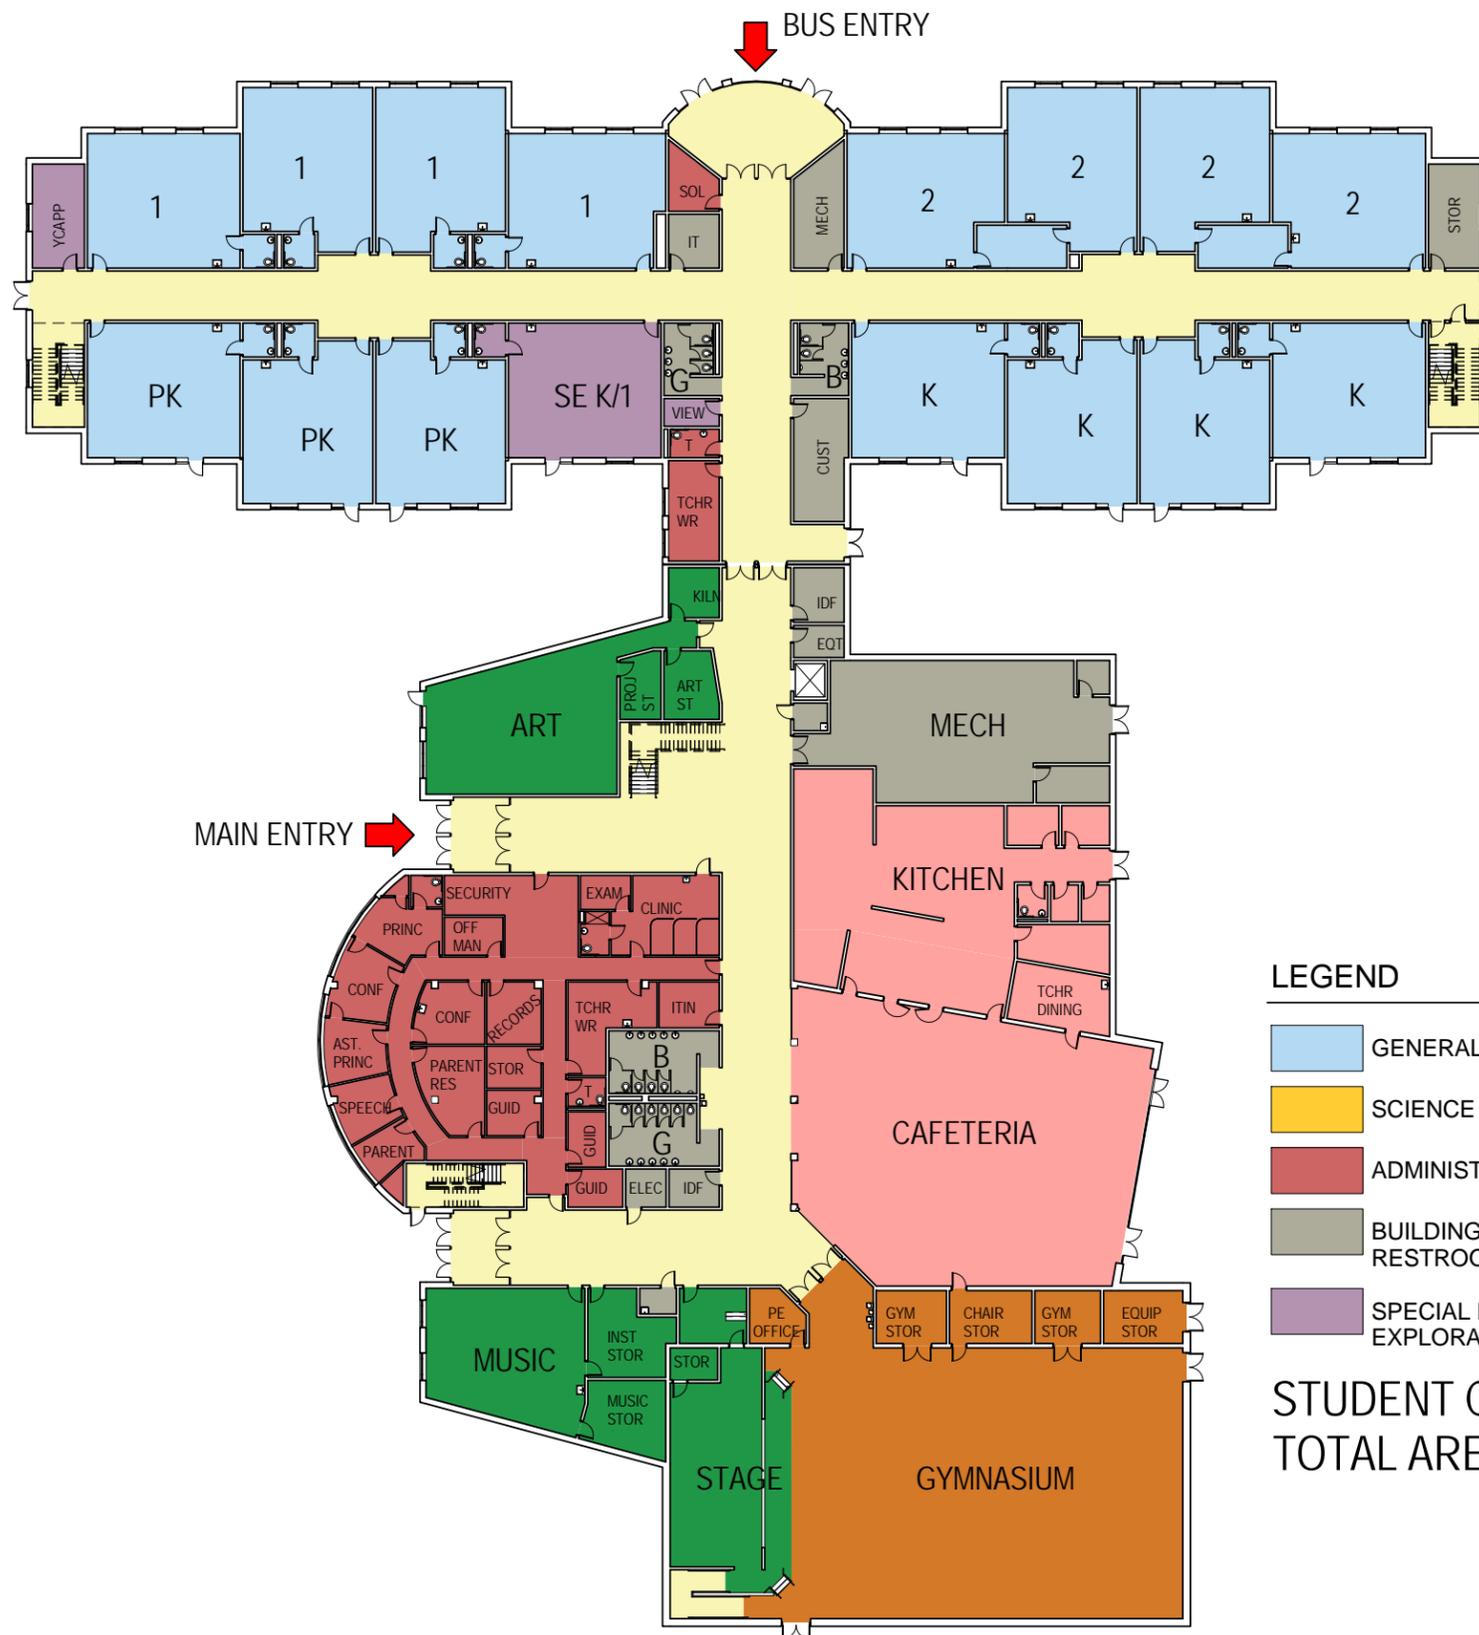


LEGEND

- | | | | |
|---|---------------------------------|---|--------------------------------|
|  | GENERAL CLASSROOMS |  | CIRCULATION |
|  | SCIENCE |  | PHYSICAL EDUCATION / ATHLETICS |
|  | ADMINISTRATION |  | MUSIC / ART |
|  | BUILDING SERVICES / RESTROOMS |  | CAFETERIA / KITCHEN |
|  | SPECIAL EDUCATION / EXPLORATORY |  | MEDIA CENTER |


STUDENT CAPACITY: 571
 TOTAL AREA: 97,630 SF

CAMP ALLEN ELEMENTARY SCHOOL - CONCEPTUAL 1ST FLOOR PLAN

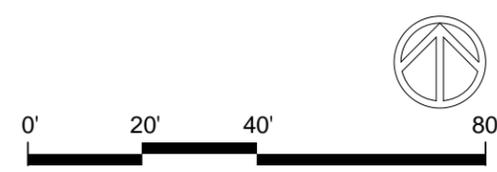

AUGUST 12, 2014



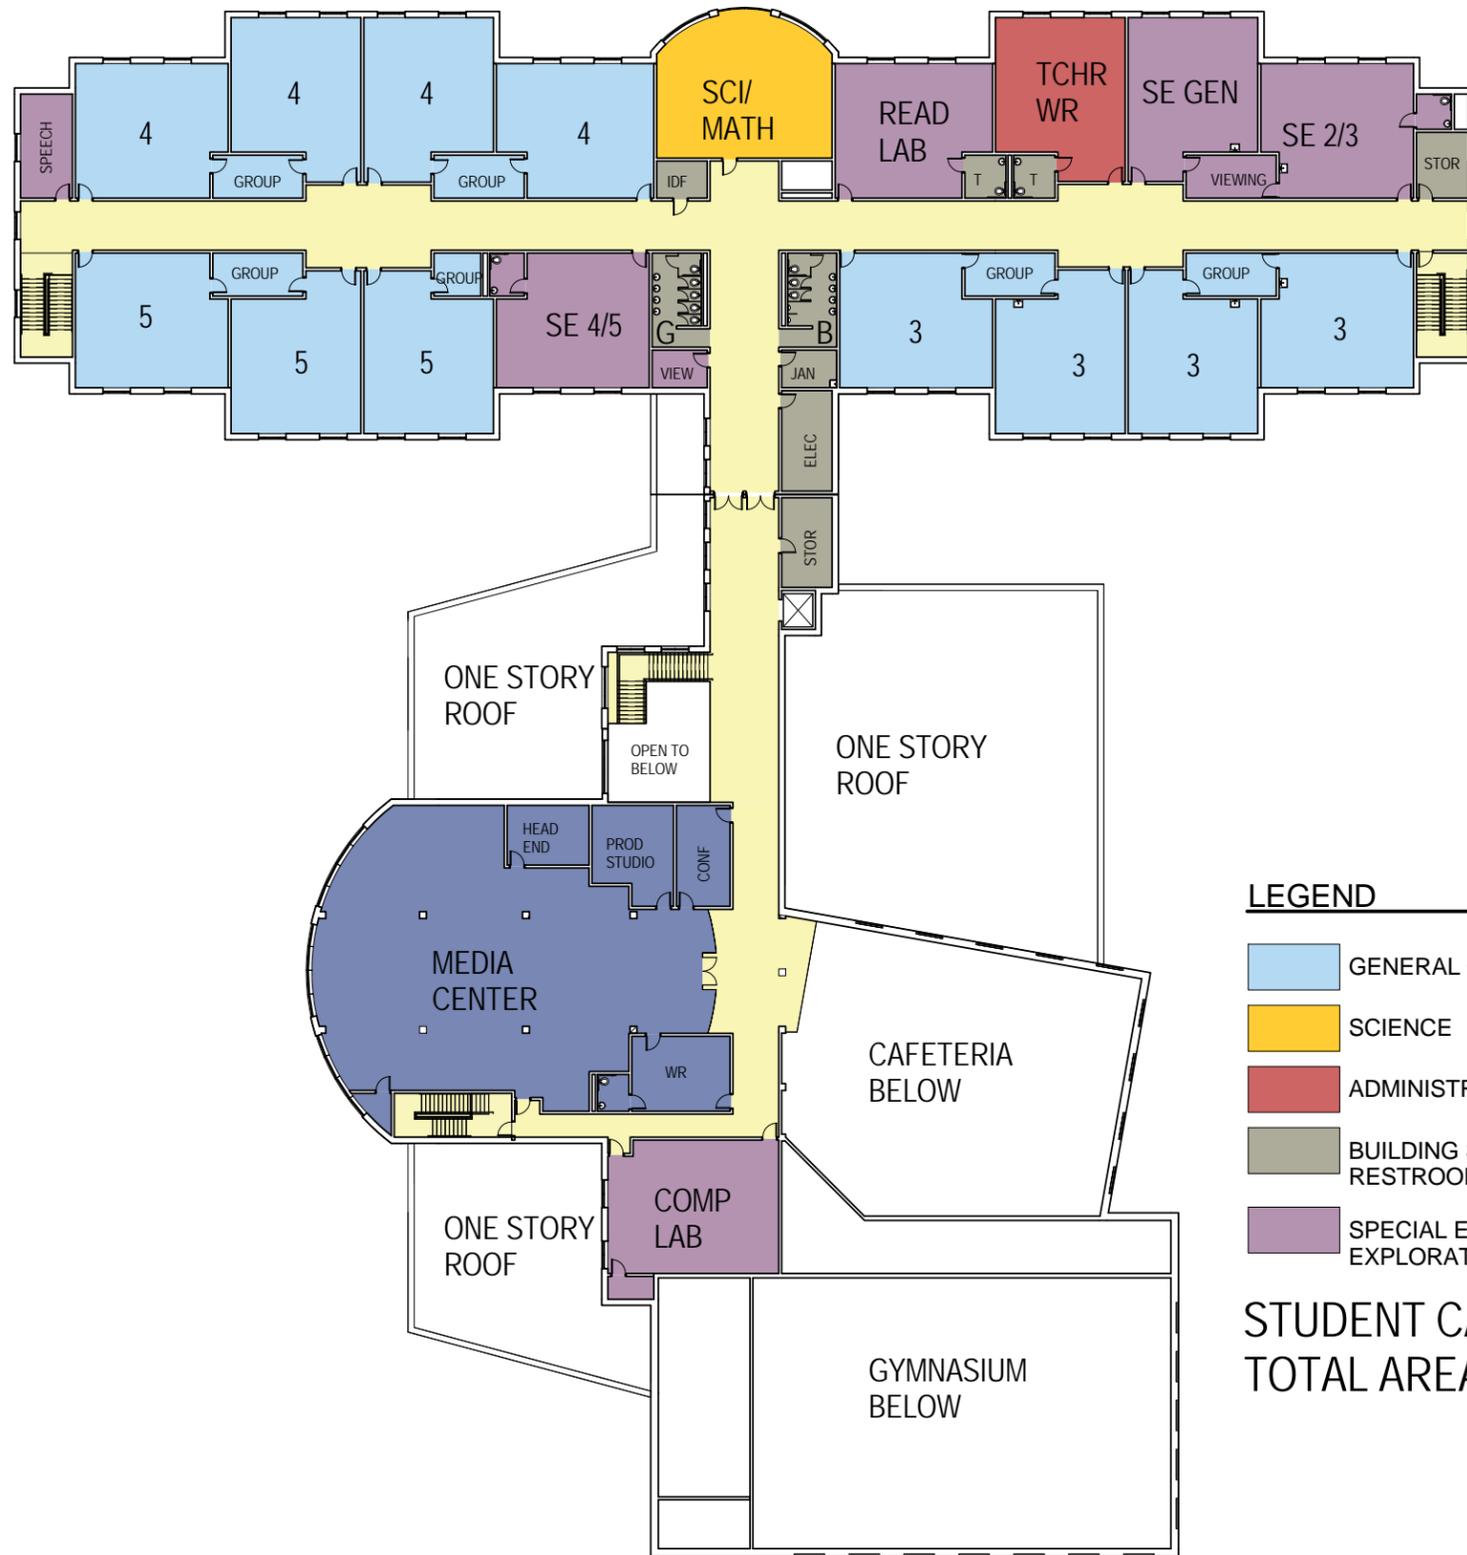

LEGEND

	GENERAL CLASSROOMS		CIRCULATION
	SCIENCE		PHYSICAL EDUCATION / ATHLETICS
	ADMINISTRATION		MUSIC / ART
	BUILDING SERVICES / RESTROOMS		CAFETERIA / KITCHEN
	SPECIAL EDUCATION / EXPLORATORY		MEDIA CENTER

STUDENT CAPACITY: 571
 TOTAL AREA: 97,630 SF

CAMP ALLEN ELEMENTARY SCHOOL - CONCEPTUAL 2ND FLOOR PLAN



AUGUST 12, 2014





CLASSROOM WING /BUS LOOP



BUS LOOP ENTRANCE

CAMP ALLEN ELEMENTARY SCHOOL - CONCEPTUAL RENDERINGS



AUGUST 12, 2014





ADMINISTRATION/MEDIA CENTER WING




MAIN ENTRANCE

CAMP ALLEN ELEMENTARY SCHOOL - CONCEPTUAL RENDERINGS




AUGUST 12, 2014



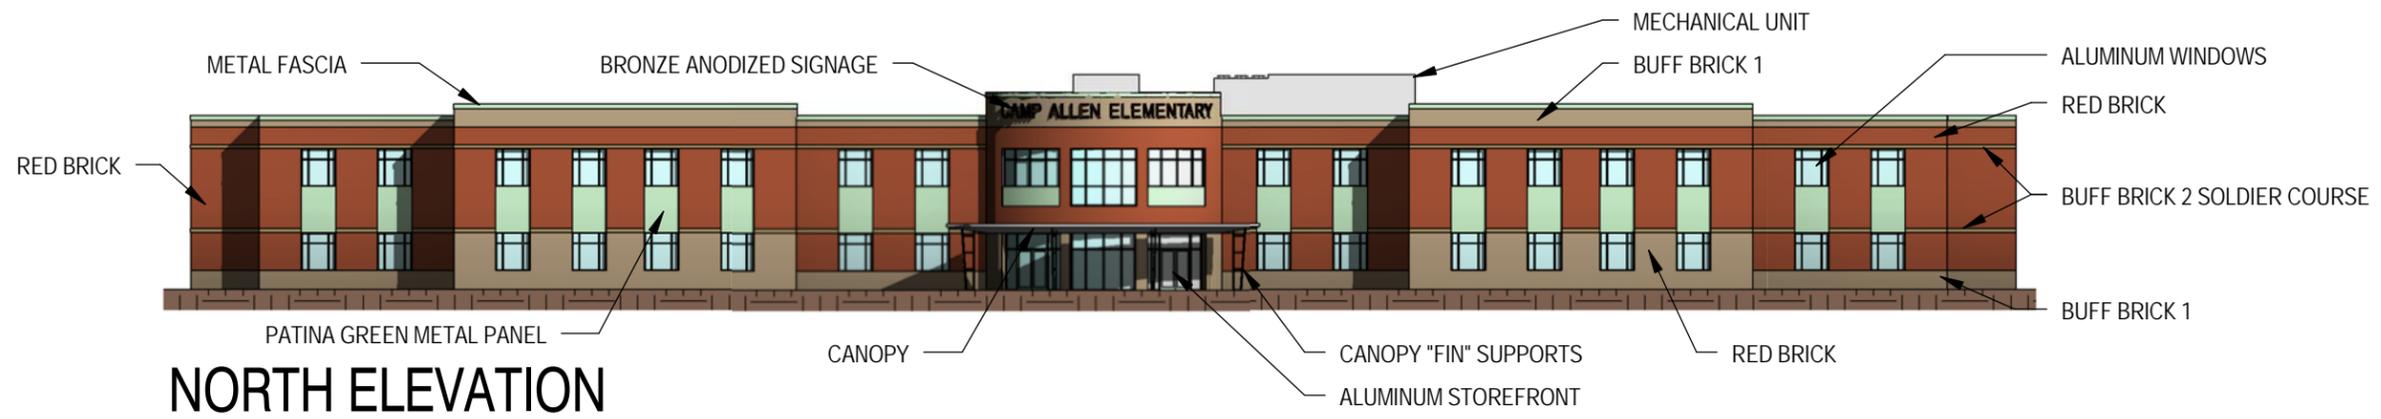

NORTH ELEVATION

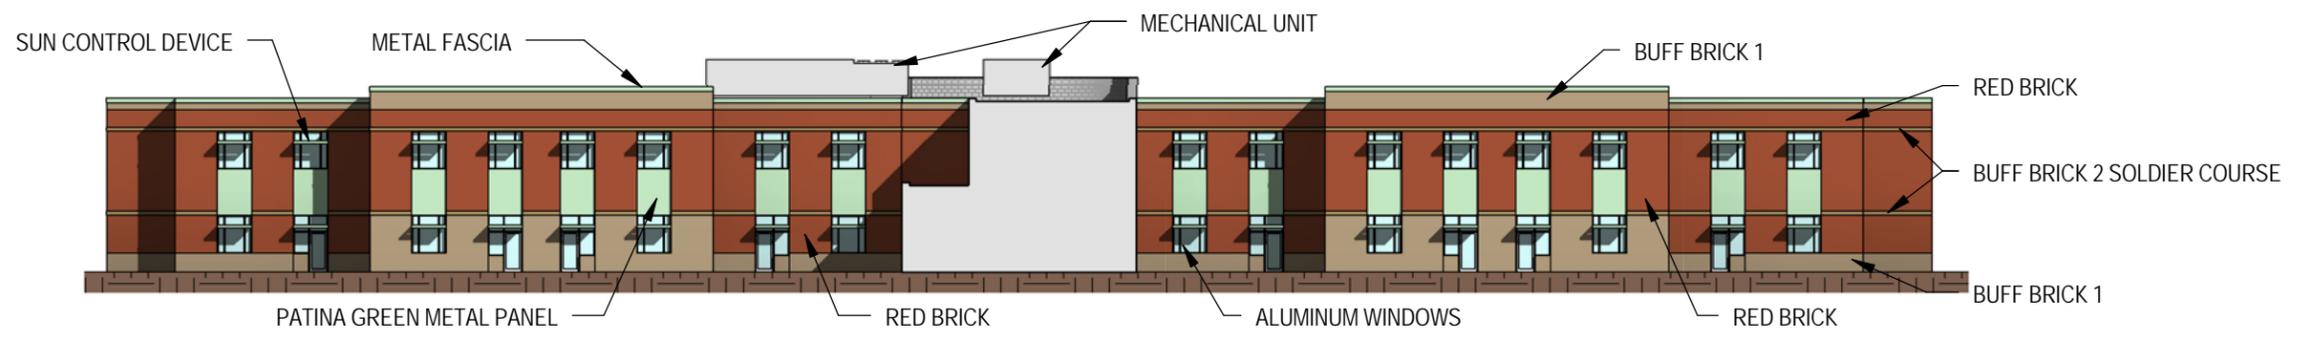


SOUTH ELEVATION - CLASSROOM WING

CAMP ALLEN ELEMENTARY SCHOOL - CONCEPTUAL ELEVATIONS




AUGUST 12, 2014



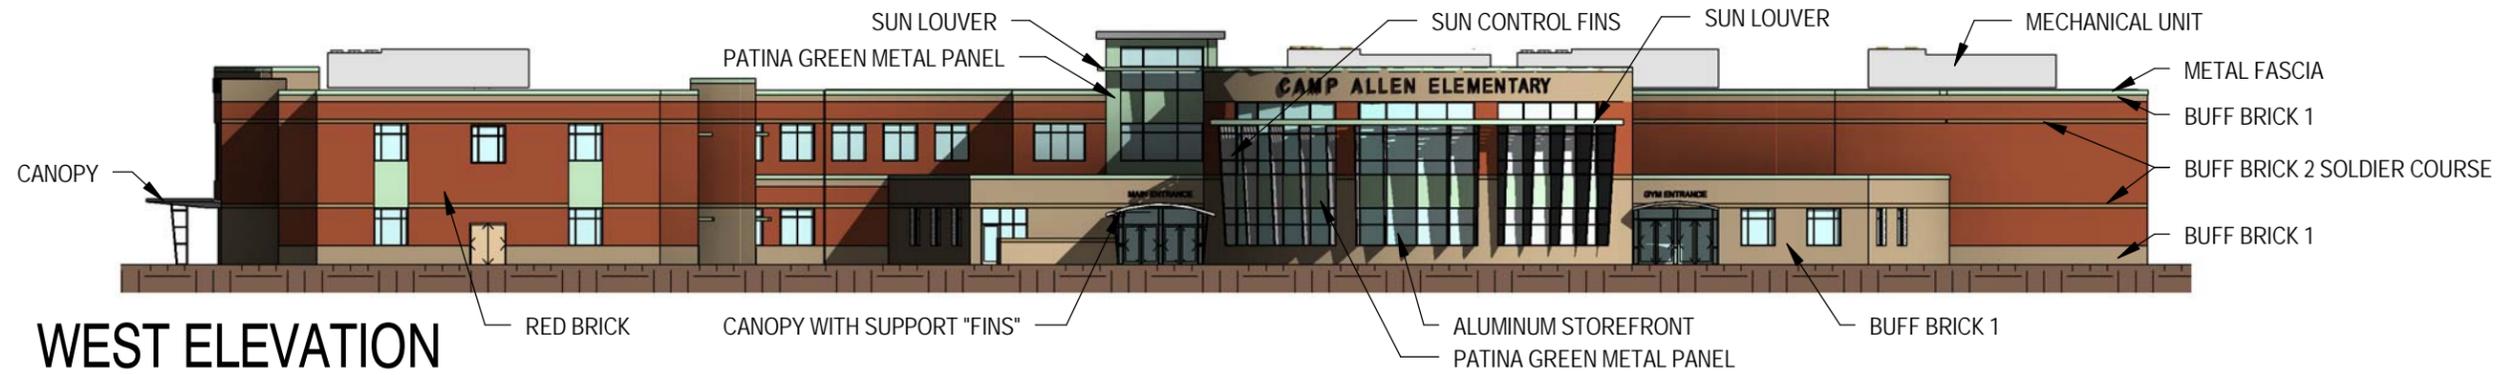

WEST ELEVATION

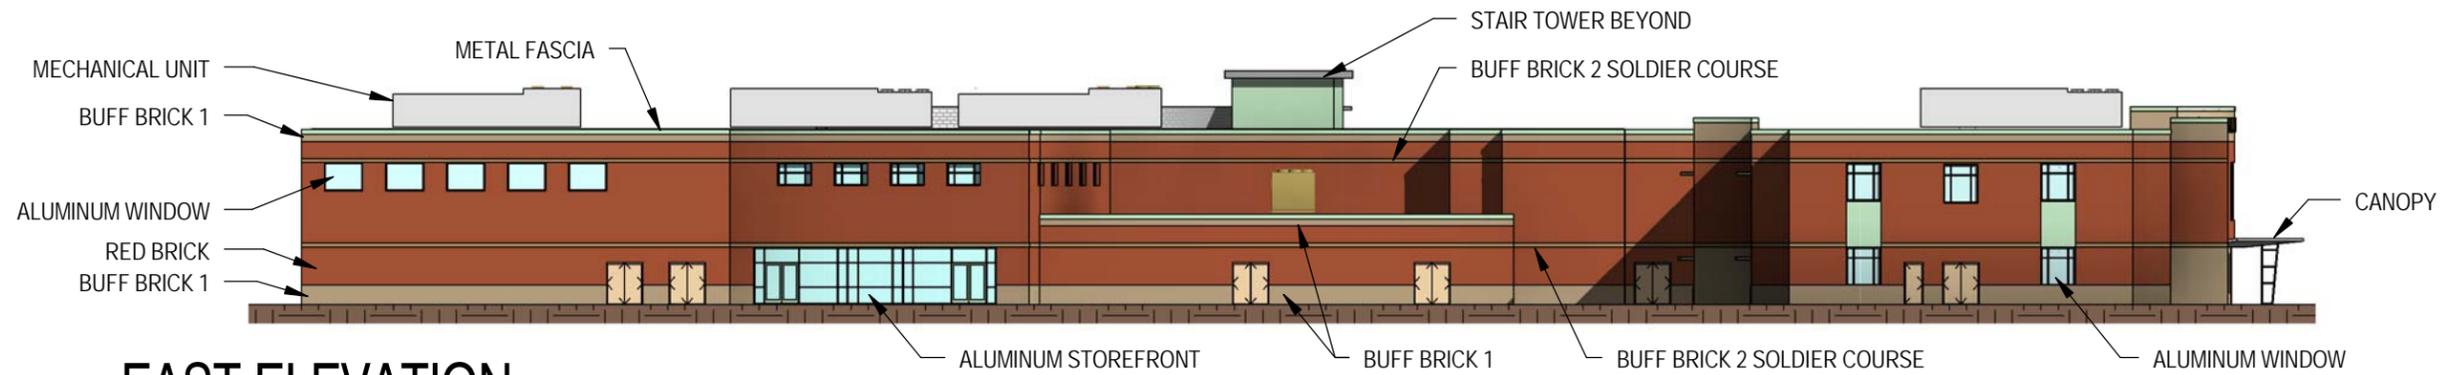

EAST ELEVATION



SOUTH ELEVATION - GYMNASIUM

CAMP ALLEN ELEMENTARY SCHOOL - CONCEPTUAL ELEVATIONS



AUGUST 12, 2014

